

**GENERAL NOTES**

**F S B**  
**Frankfurt Short Bruza**  
 Architects Engineers Planners  
 5801 Broadway Ext., Suite 500  
 Oklahoma City, Oklahoma 73118  
 Telephone 405 840 2931  
 Facsimile 405 842 7750

**RECORD DRAWING**  
 THIS DRAWING HAS BEEN PREPARED, IN PART, BY OTHERS. WHILE THE INFORMATION IS BELIEVED TO BE CORRECT, THE ARCHITECTS ASSUME NO RESPONSIBILITY FOR THE ACCURACY OF THE INFORMATION. 

**soh**  
**SRULLA ARCHITECTS**  
 525 South Lincoln, Suite 1000  
 Tulsa, Oklahoma 74103  
 Tel: 918.587.8198  
 Fax: 918.587.0557  
 www.soharchitects.com

**STATE FAIR PARK**  
 OKLAHOMA CITY



**STATE FAIR PARK**  
**Oklahoma City**  
 Barns 4, 5, and 5A

**REVISION HISTORY:**

NO.	DATE	DESCRIPTION

**PROJECT INFORMATION:**

PROJECT NUMBER:	MB-0819
SHEET TITLE:	OVERALL FLOOR PLAN
ISSUE DATE:	OCTOBER 21, 2011
SHEET NUMBER:	AE101

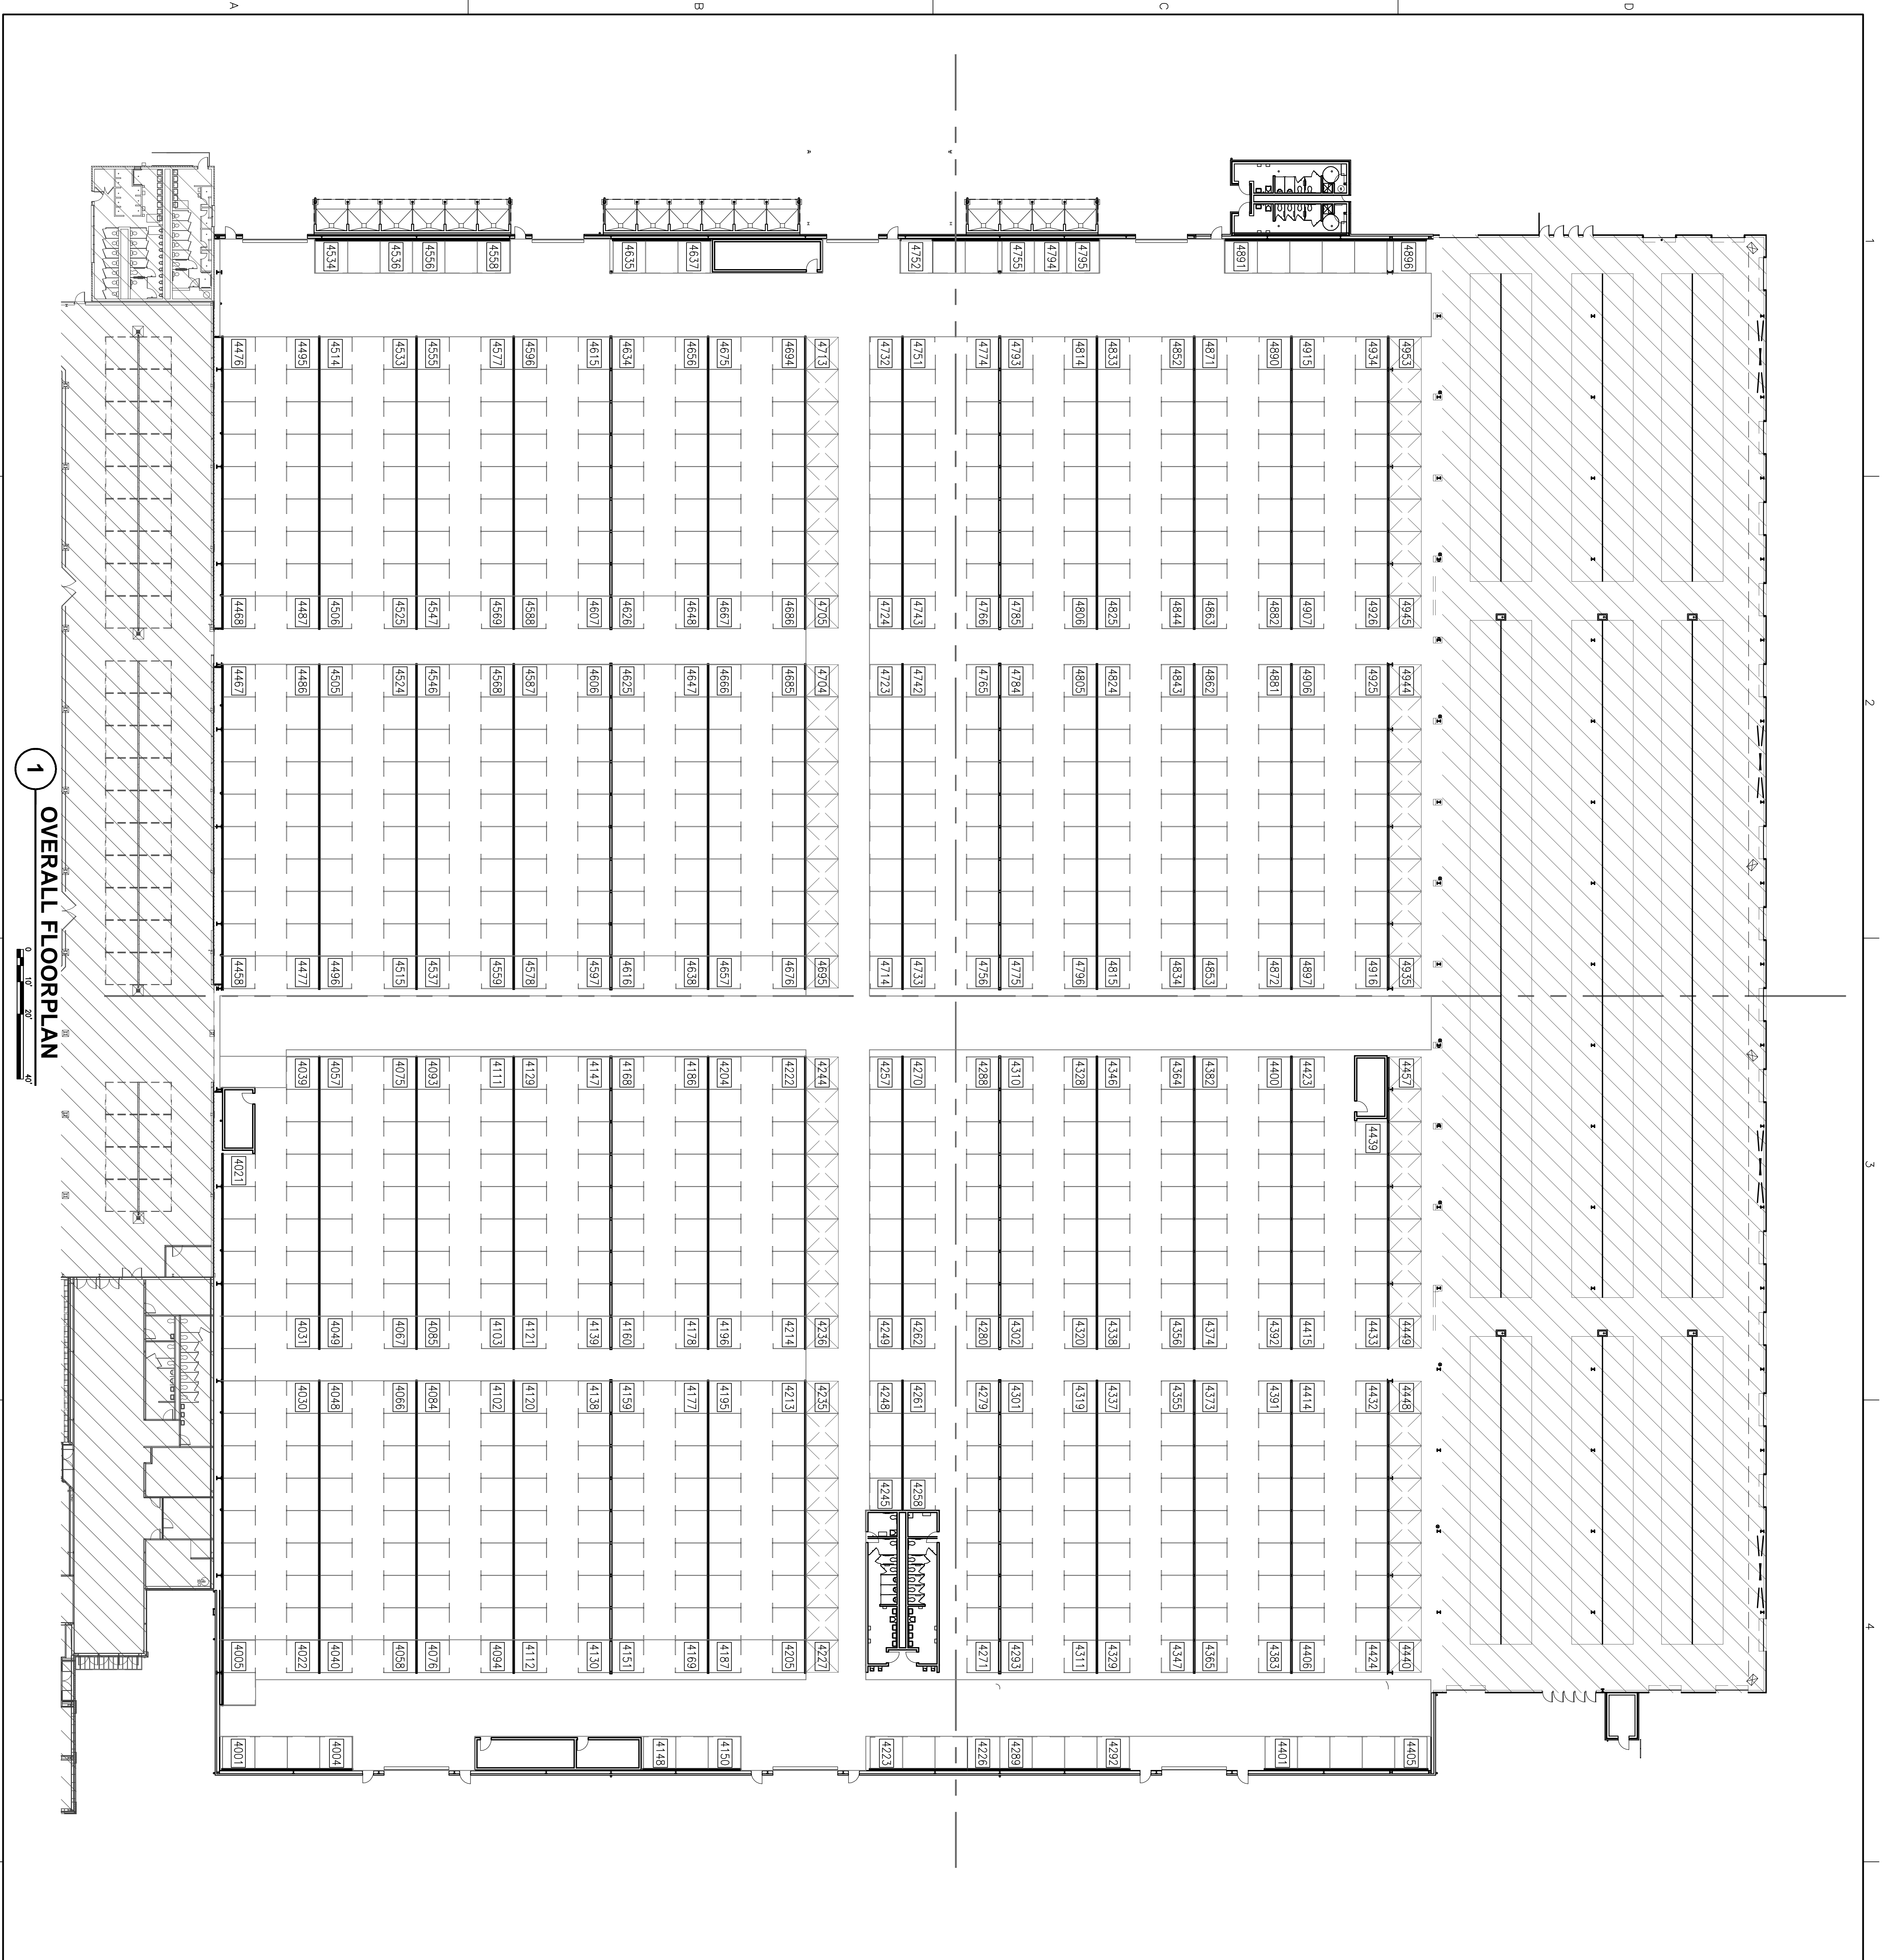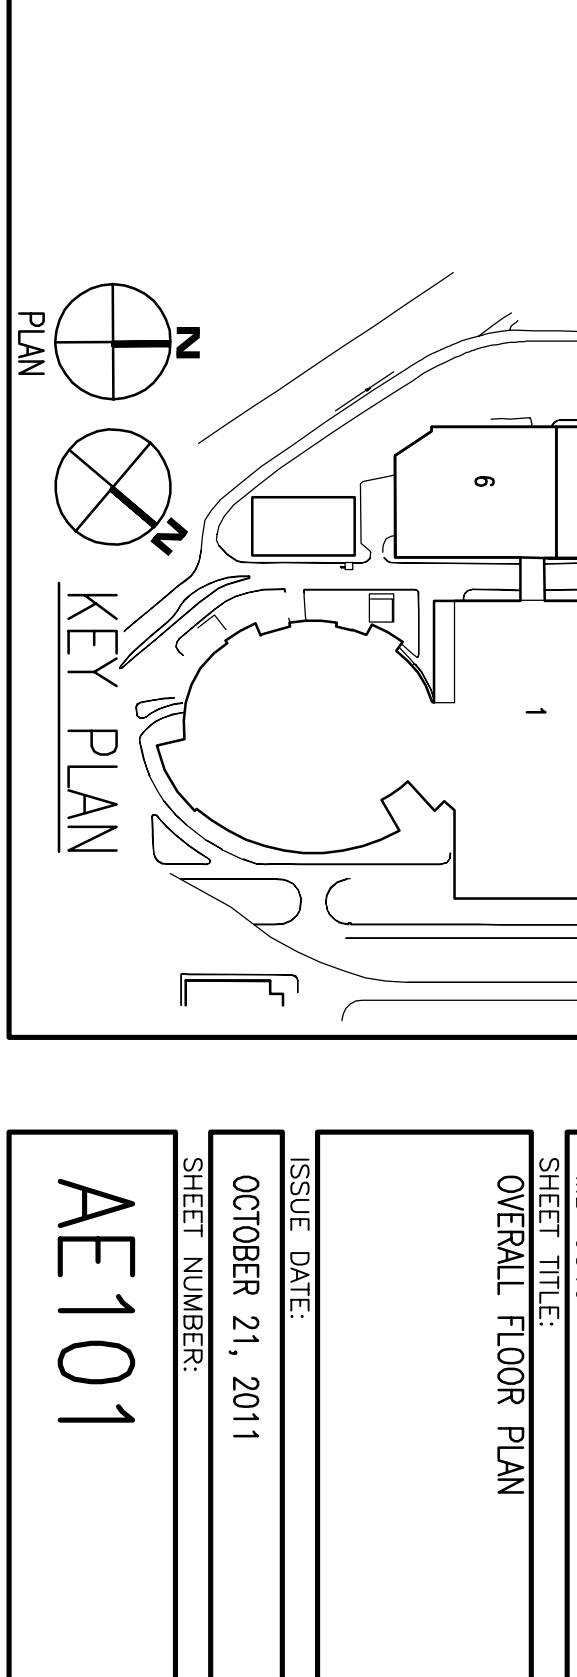

**1 OVERALL FLOOR PLAN**